


COMPANY ORDO <small>HIGH-TECH FOR EVENTS</small>	FIRMA TENOHA <small>Casa S.R.L. - Via S. Maria Maddalena, 114A 02040 Tivoli, Italy Tel. +39 0771 228941 Fax +39 0771 228942 www.ordo.it</small>	LOCATION TENOHA	PROGETTO Pianta aggiornata al 08/03/2019	supervision <small>Mario Sisti</small>	ultima aggiornamento <small>31/01/2019</small>	drawing <small>Mario La Rosa</small>	TAVOLA CONTENUTE pianta
--	--	----------------------------------	---	--	--	--	--

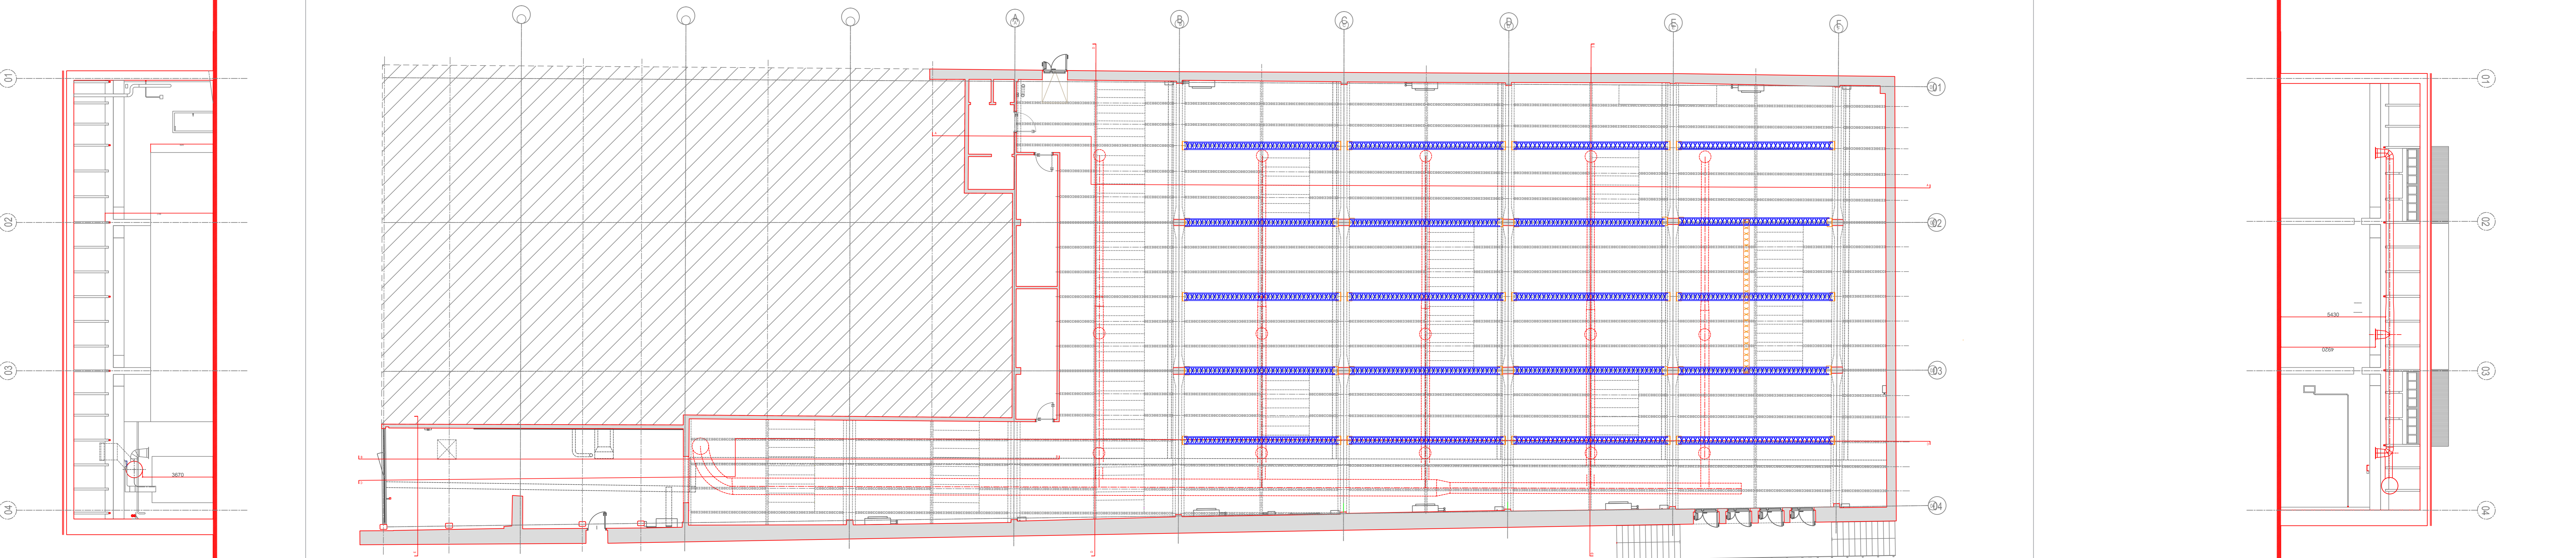

LEGENDA

	BRICK
	SMART SAT
	FRESNEL LED
	PARLED

